




Halton Allotment Gardens Plan

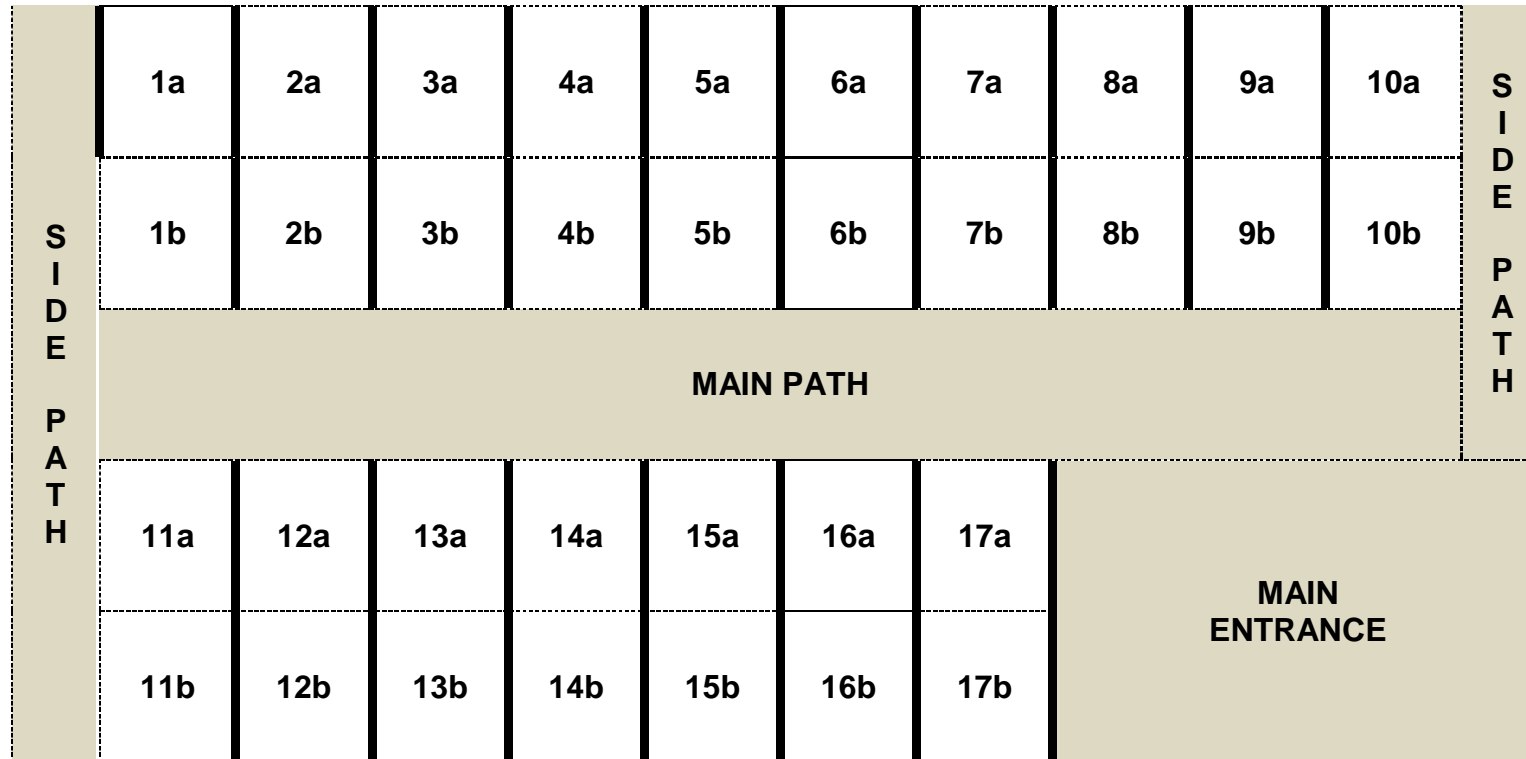

Path Maintenance

- Holders of plots to the NORTH of the MAIN PATH (plots 1-10) will be responsible for cutting the path to the WEST (Manor House side) of their allotment, shown by the dark line
- Holders of plots to the SOUTH of the MAIN PATH (plots 11-17) will be responsible for cutting the path to the EAST (Playing Field side) of their allotment, shown by the dark line
- Dividing paths between half-plots (a & b) are a shared responsibility between the tenants on either side
- All allotment holders will be responsible for trimming and tidying all 4 edges of their plots
- The Parish Council will maintain the MAIN ENTRANCE, the MAIN PATH and both SIDE PATHS